




John P. Guy, Designer  
[NEWCOTTAGEHOMES.COM](http://NEWCOTTAGEHOMES.COM)  
2406 Fallen Branch Dr., Katy, Tx, 77494 Ph: 832-244-2101



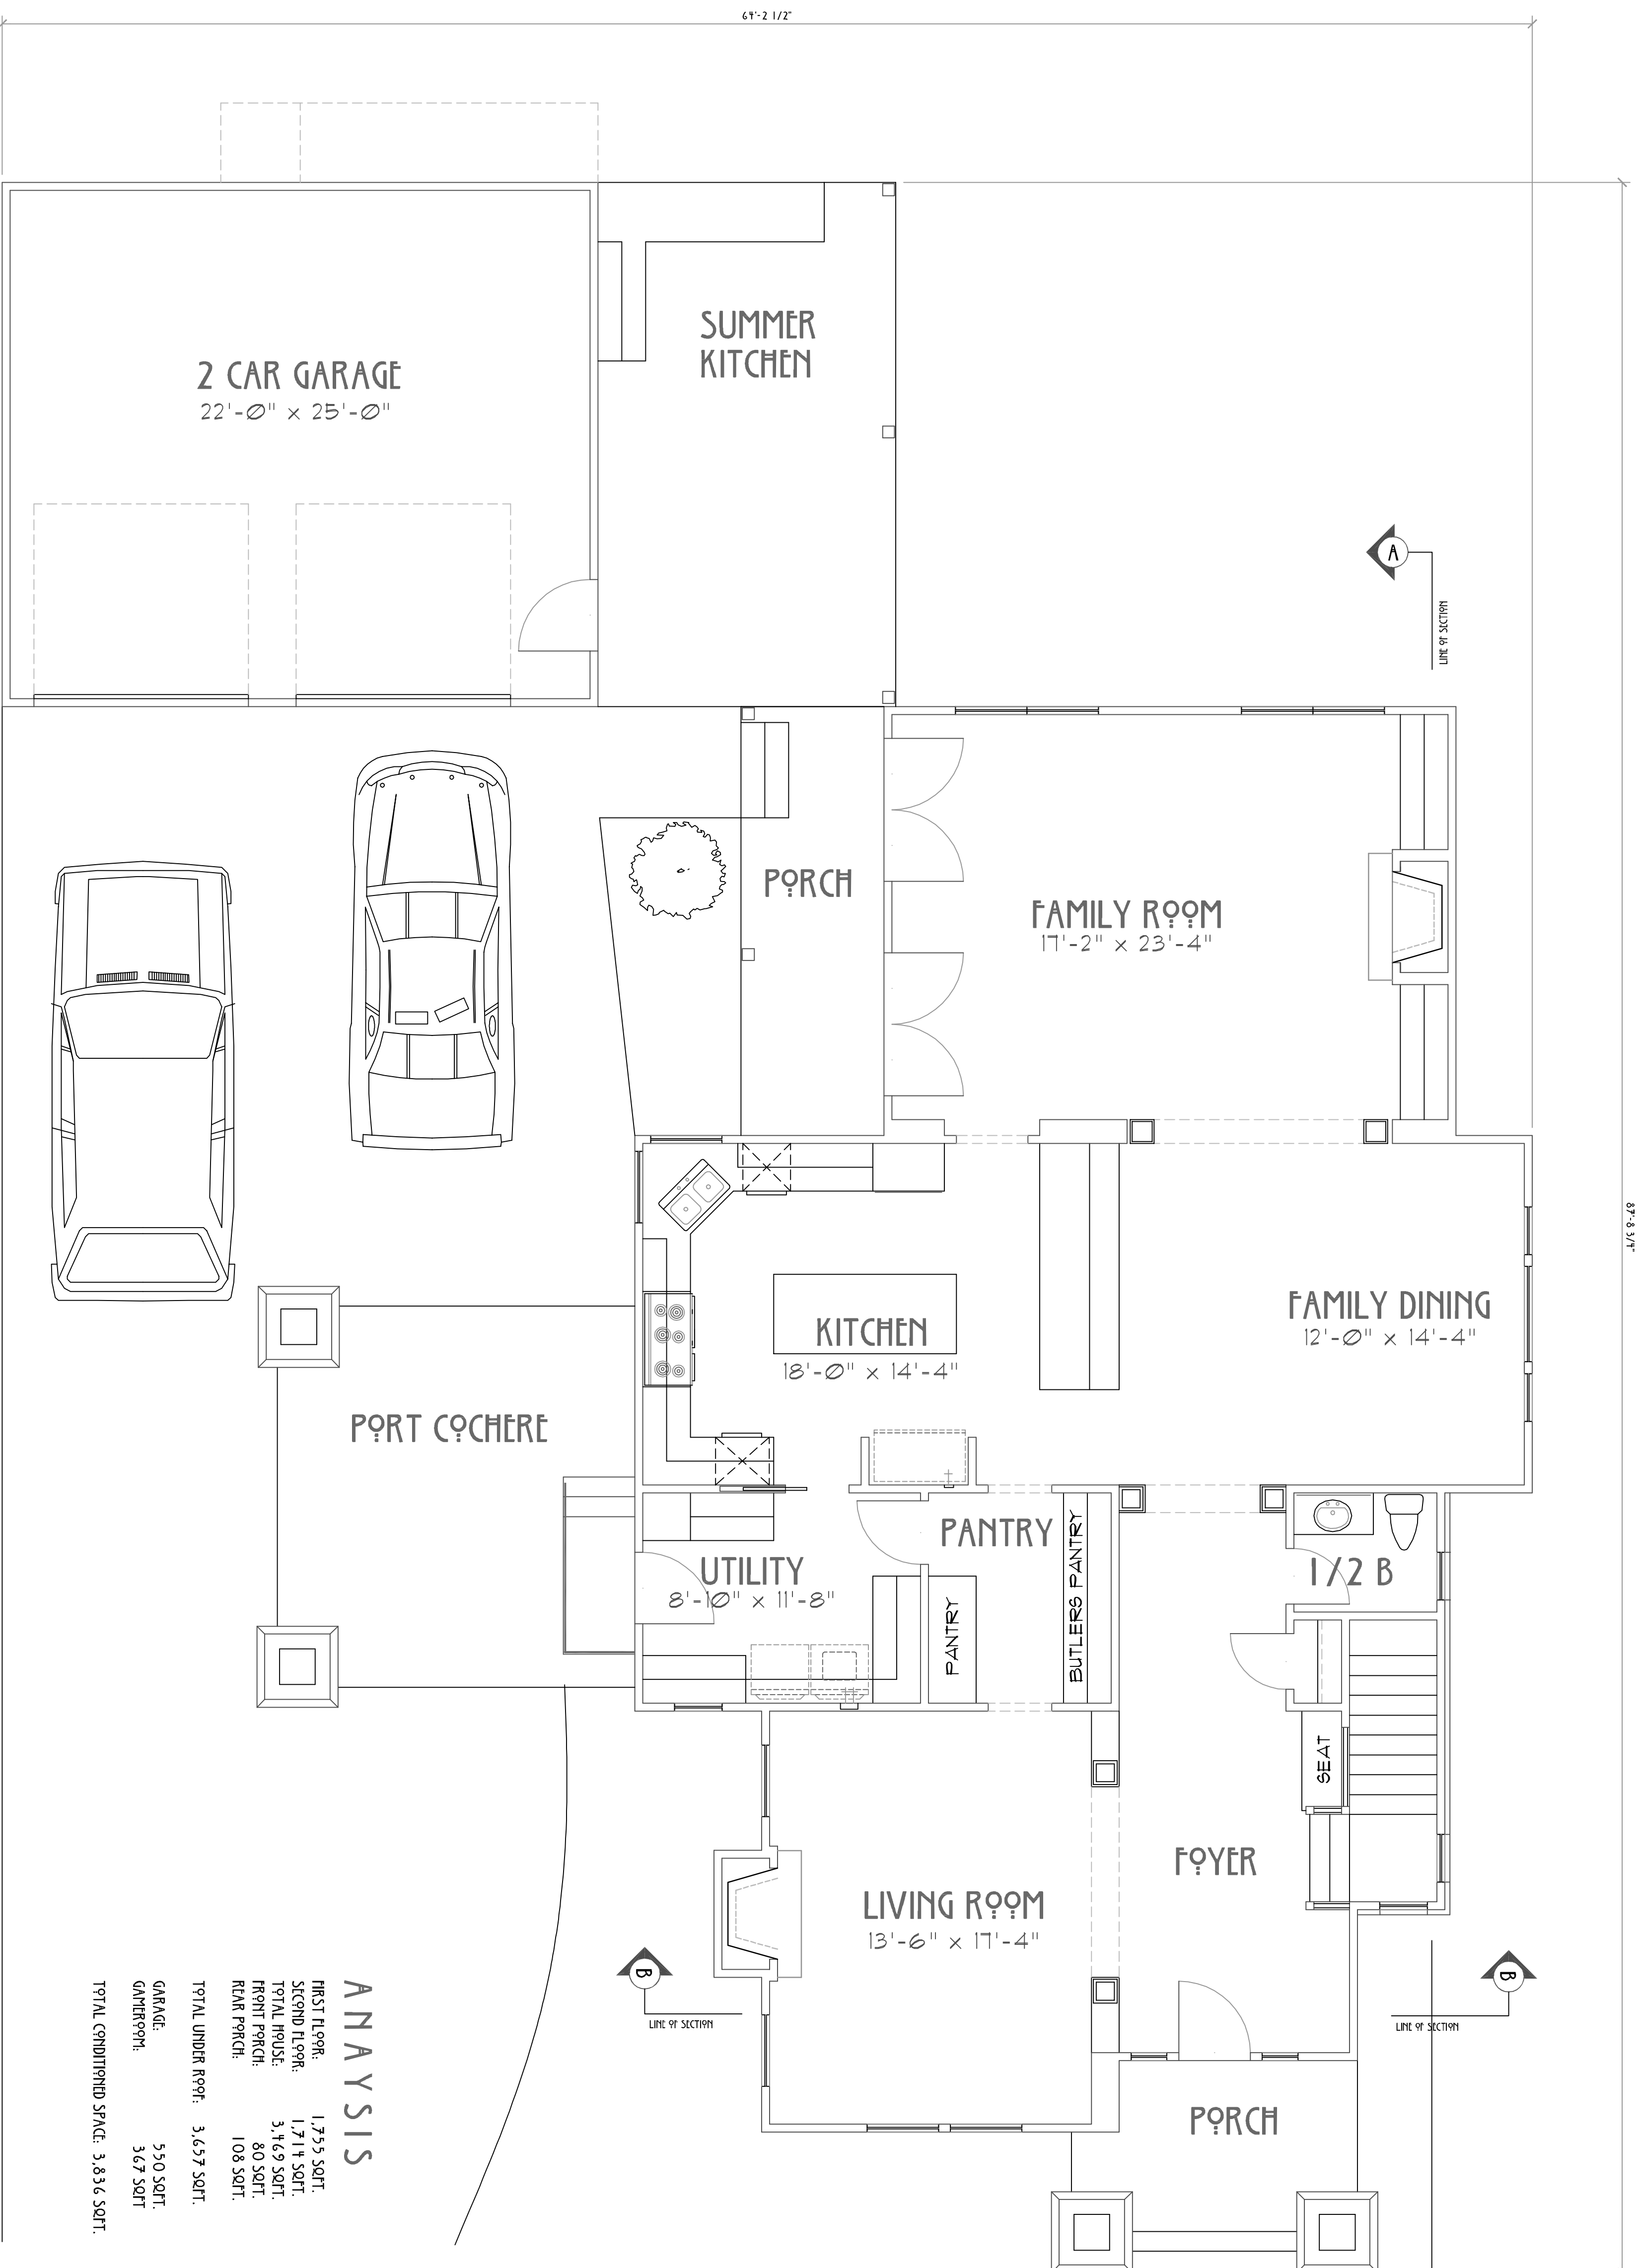


**ANALYSIS**

FIRST FLOOR:	1,755 SQFT.
SECOND FLOOR:	1,714 SQFT.
TOTAL HOUSE:	3,469 SQFT.
FRONT PORCH:	80 SQFT.
REAR PORCH:	108 SQFT.
TOTAL UNDER ROOF:	3,657 SQFT.
GARAGE:	550 SQFT.
LANDSCAPE:	3,67 SQFT.
TOTAL CONDITIONED SPACE:	3,836 SQFT.

FIRST LEVEL FLOOR PLAN  
SCALE: 1/4" = 1'-0"

# FIRST LEVEL FLOOR PLAN


John P. Guy, Designer  
NEWCOTTADHOMES.COM

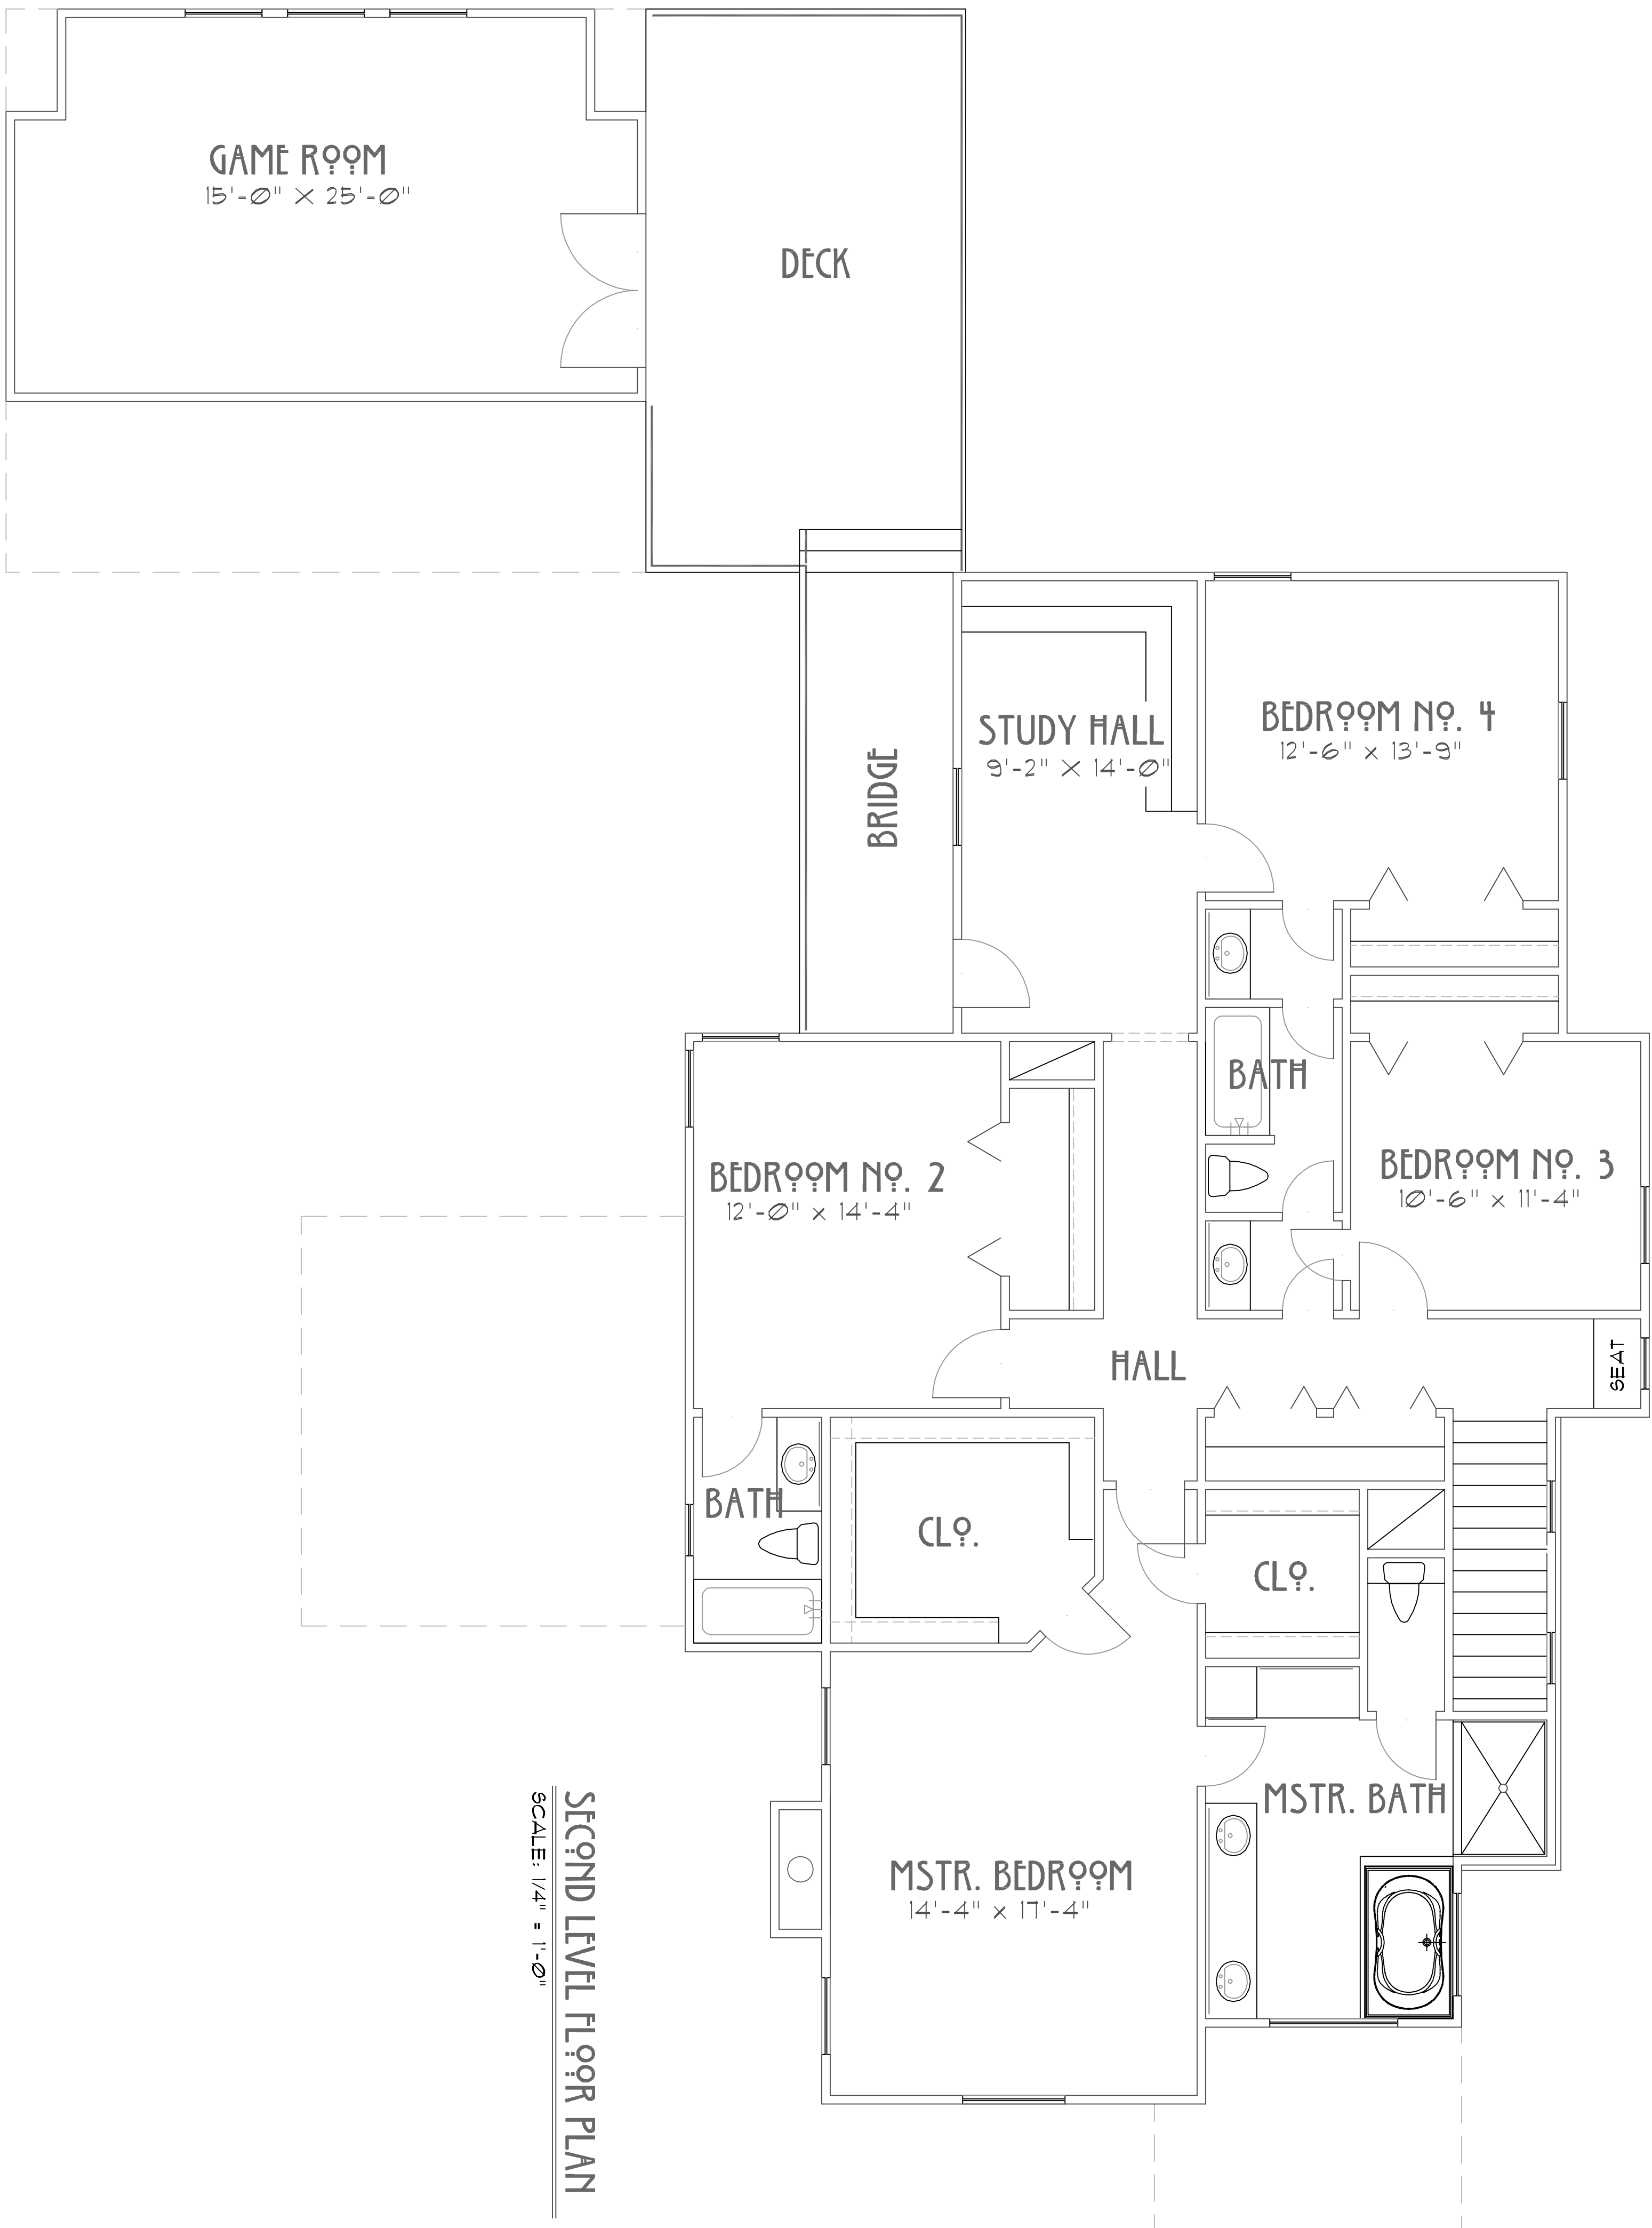

SECOND LEVEL FLOOR PLAN  
SCALE: 1/4" = 1'-0"

# SECOND LEVEL FLOOR PLAN

John P. Guy, Designer  
NEW/COTTAGEHOMES.COM

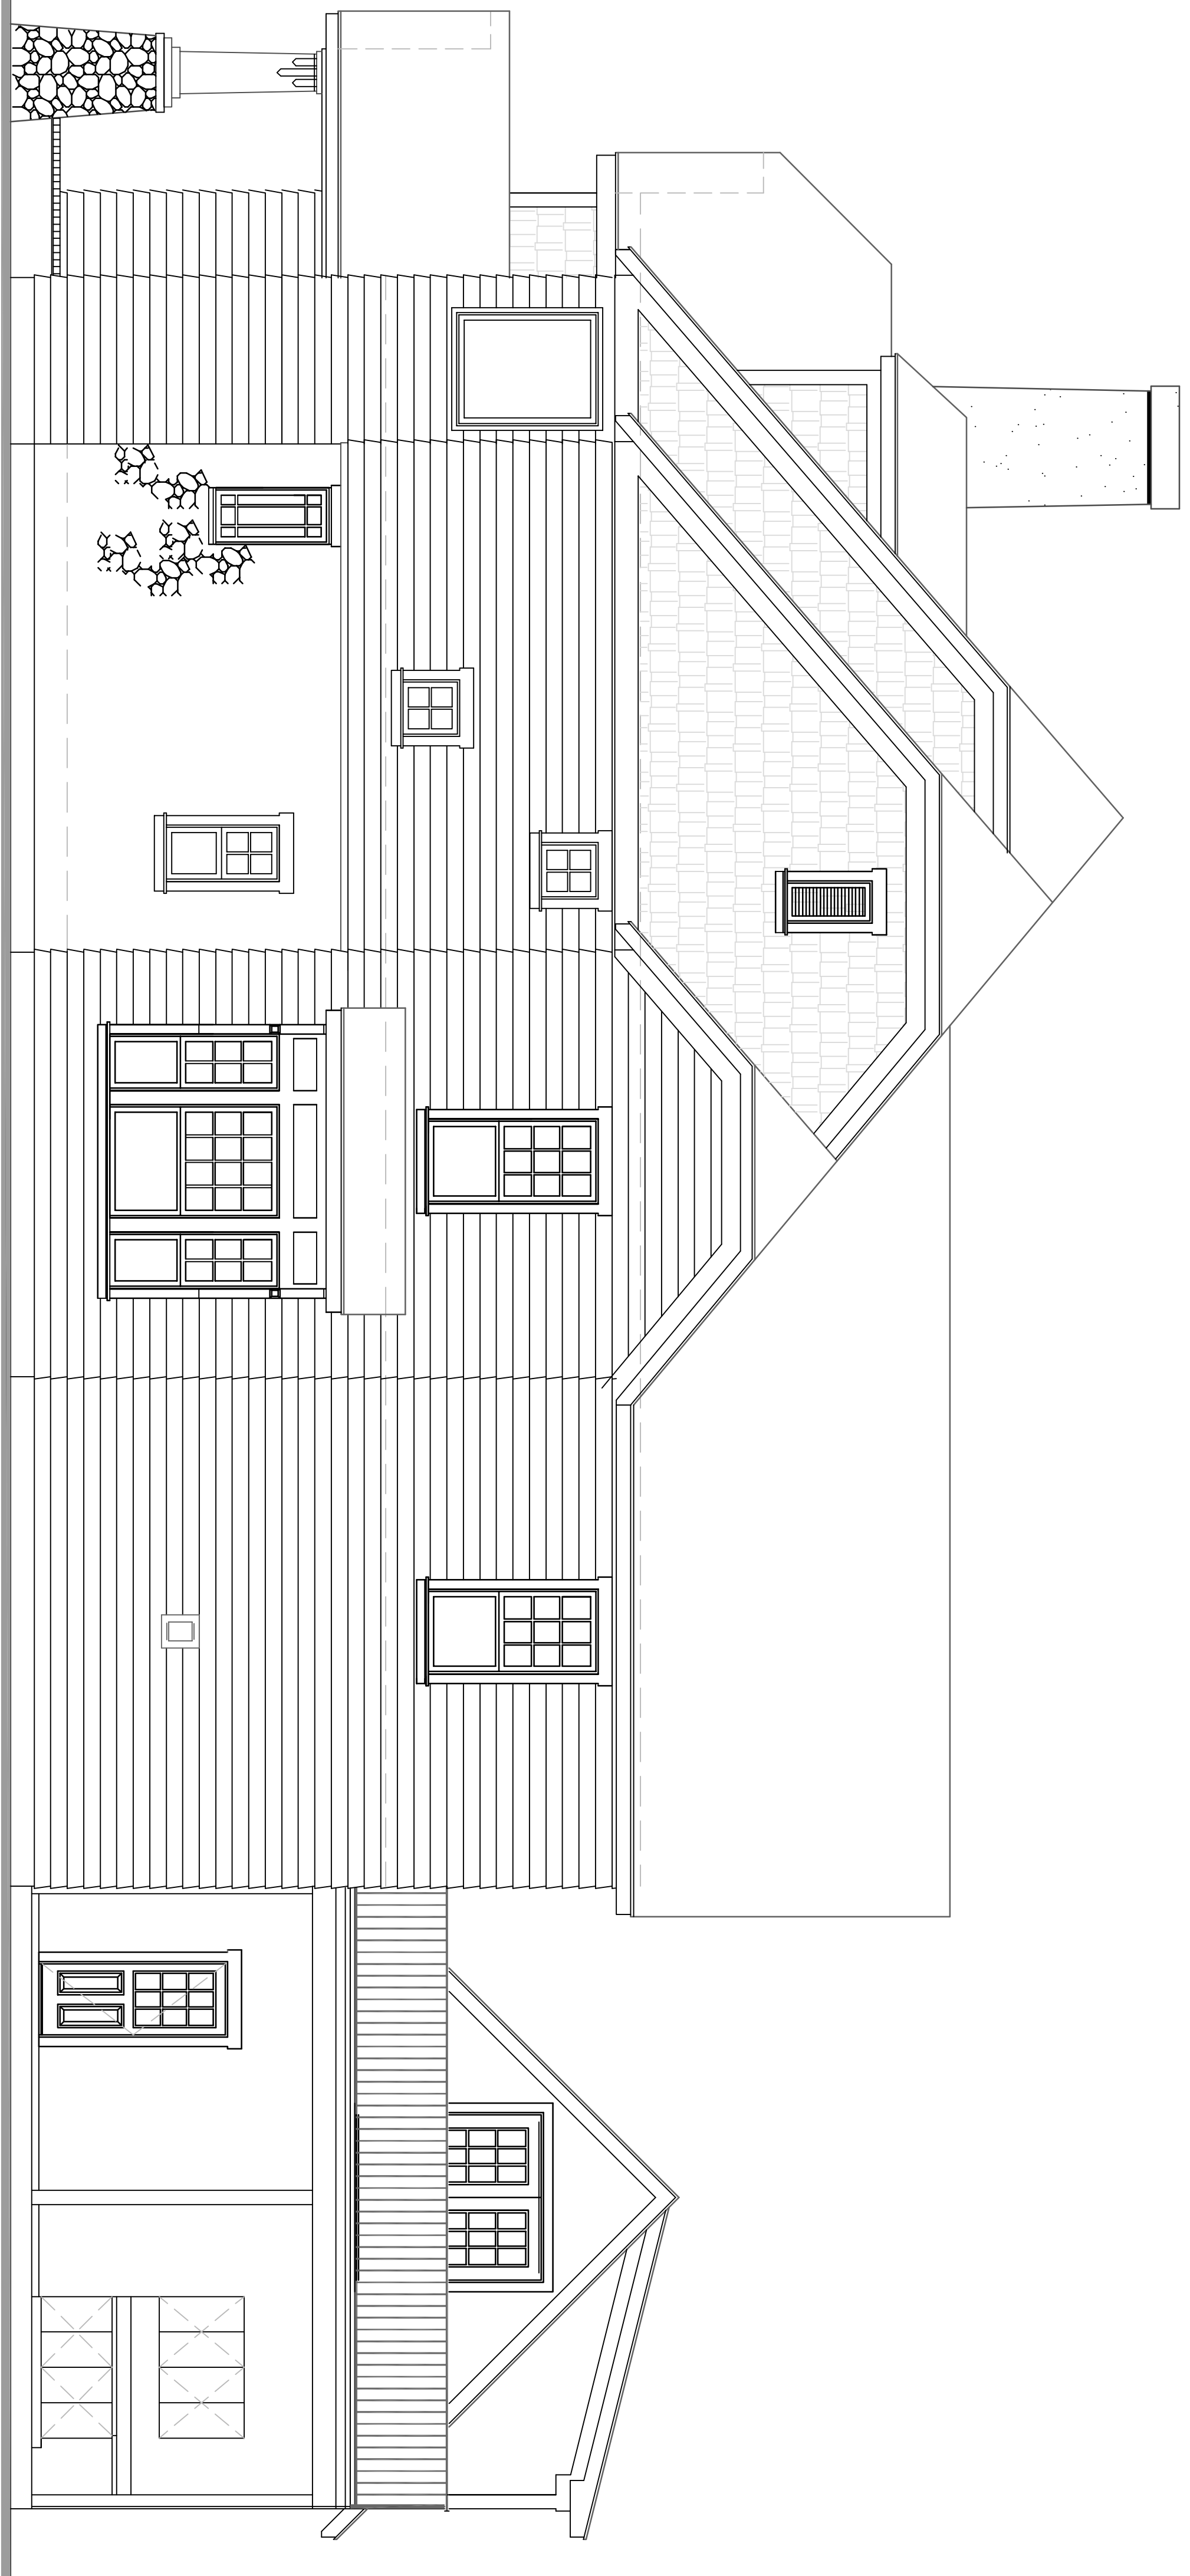

RIGHT SIDE ELEVATION

SCALE: 1/4" = 1'-0"



REAR SIDE ELEVATION

SCALE: 1/4" = 1'-0"

# EXTERIOR ELEVATIONS

John P. Guy, Designer  
NEWCOTTAGEHOMES.COM